


PLANTA BAJA S.util.=44.57m2
Scon.=53,50m2

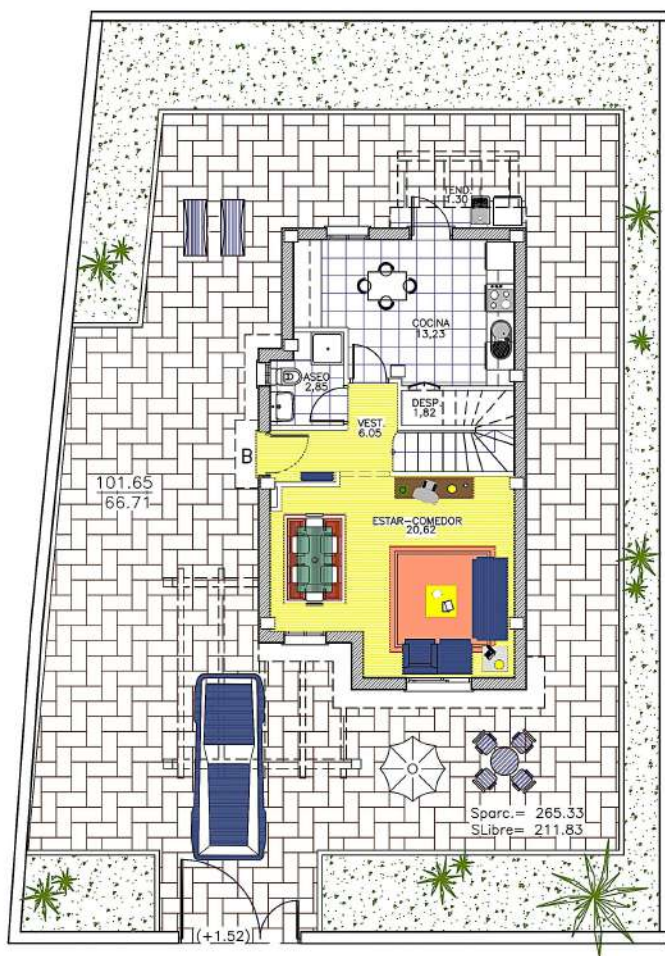

Residencial	"GAVIOTA"
Sutil =	86.64 m2
Scont =	110.81 m2
Ssolarium =	18.00 m2
ESCALA 1/100	

