



**FLOORPLAN/PLANO REF. 1770 House/casa**  
**340m sq (approx). Build size/construida**  
**4,400m2 Plot/parcela**

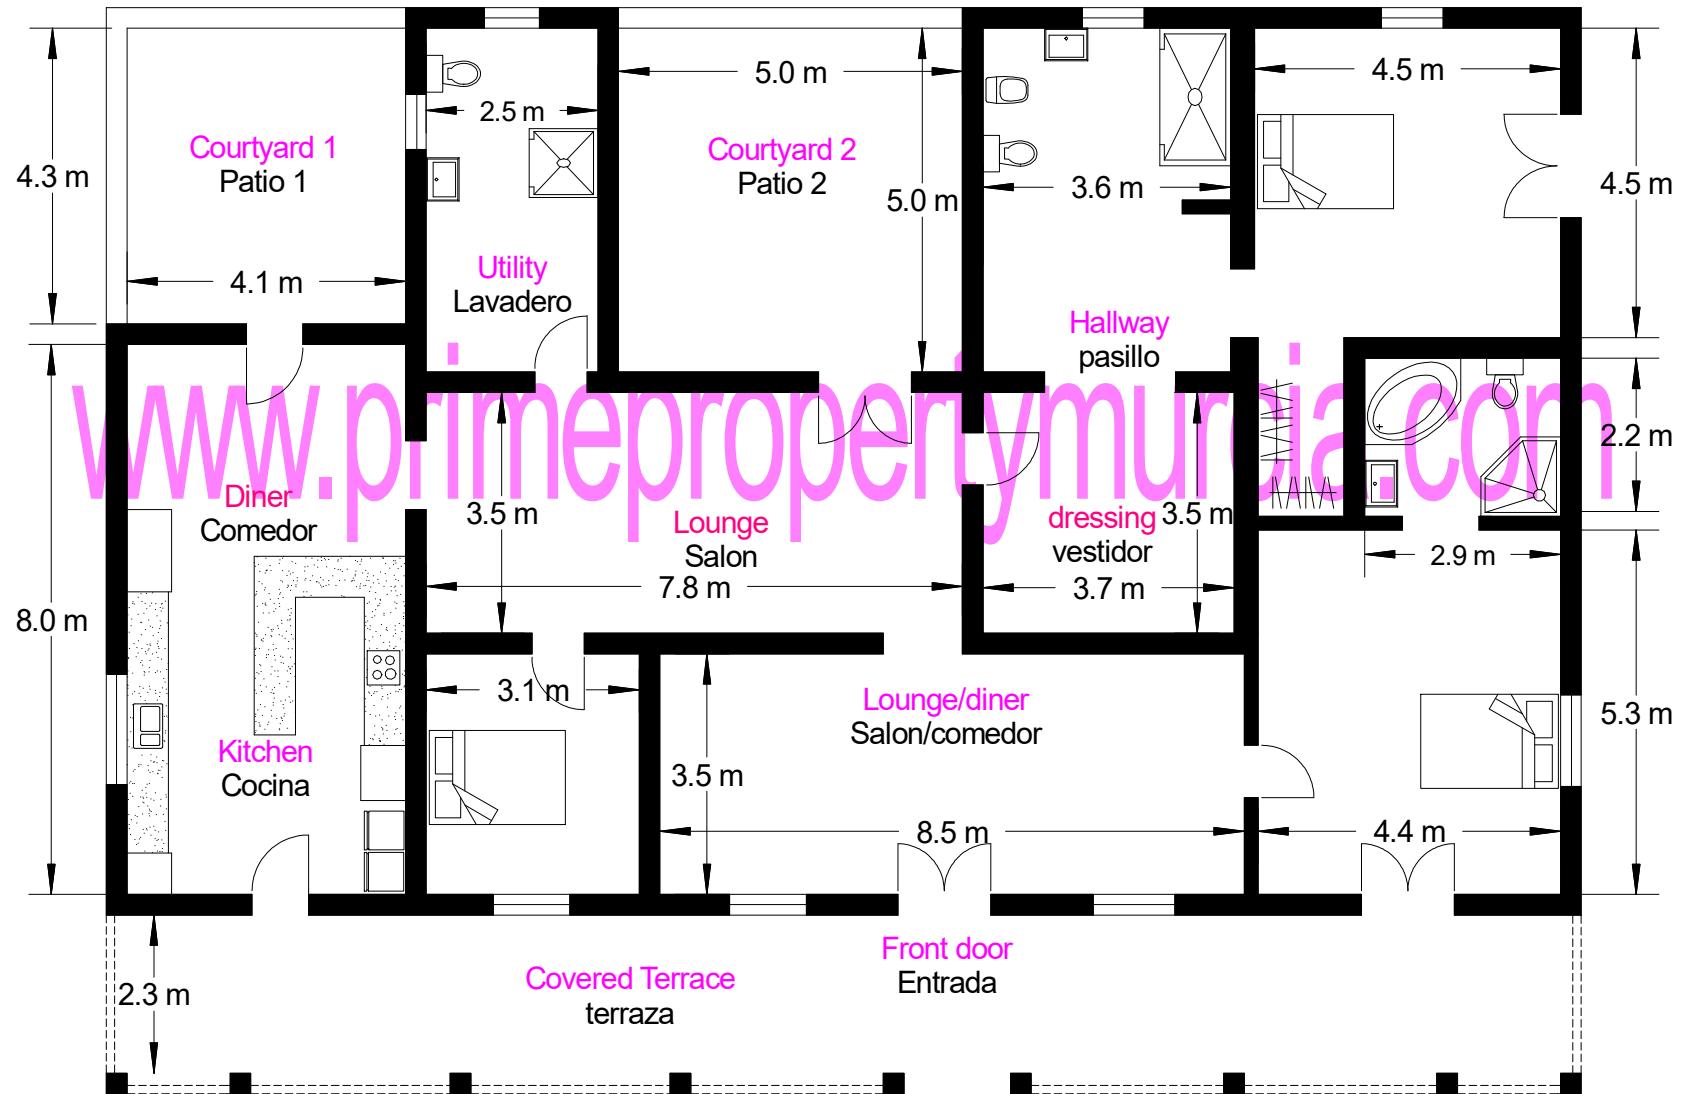

**N.B.**

All plans, locations and sizes stated are for guidance only and should not be used for any other reason. Personal viewings are always recommended when purchasing a property, furniture and fittings may not be included. Build sizes are inclusive of all external walls. Todos los planos, ubicaciones y tamaños indicados son solo orientativos y no deben utilizarse por ningún otro motivo. Citas siempre se recomiendan al comprar una propiedad, es posible que los muebles no estén incluidos. Superficie total construida incluyen todas las paredes externas.

**FLOORPLAN/PLANO REF. 1770 Out building/Fincas**  
**250m sq (approx). Build size/construida**  
**9,000m2 Plot/parcela**

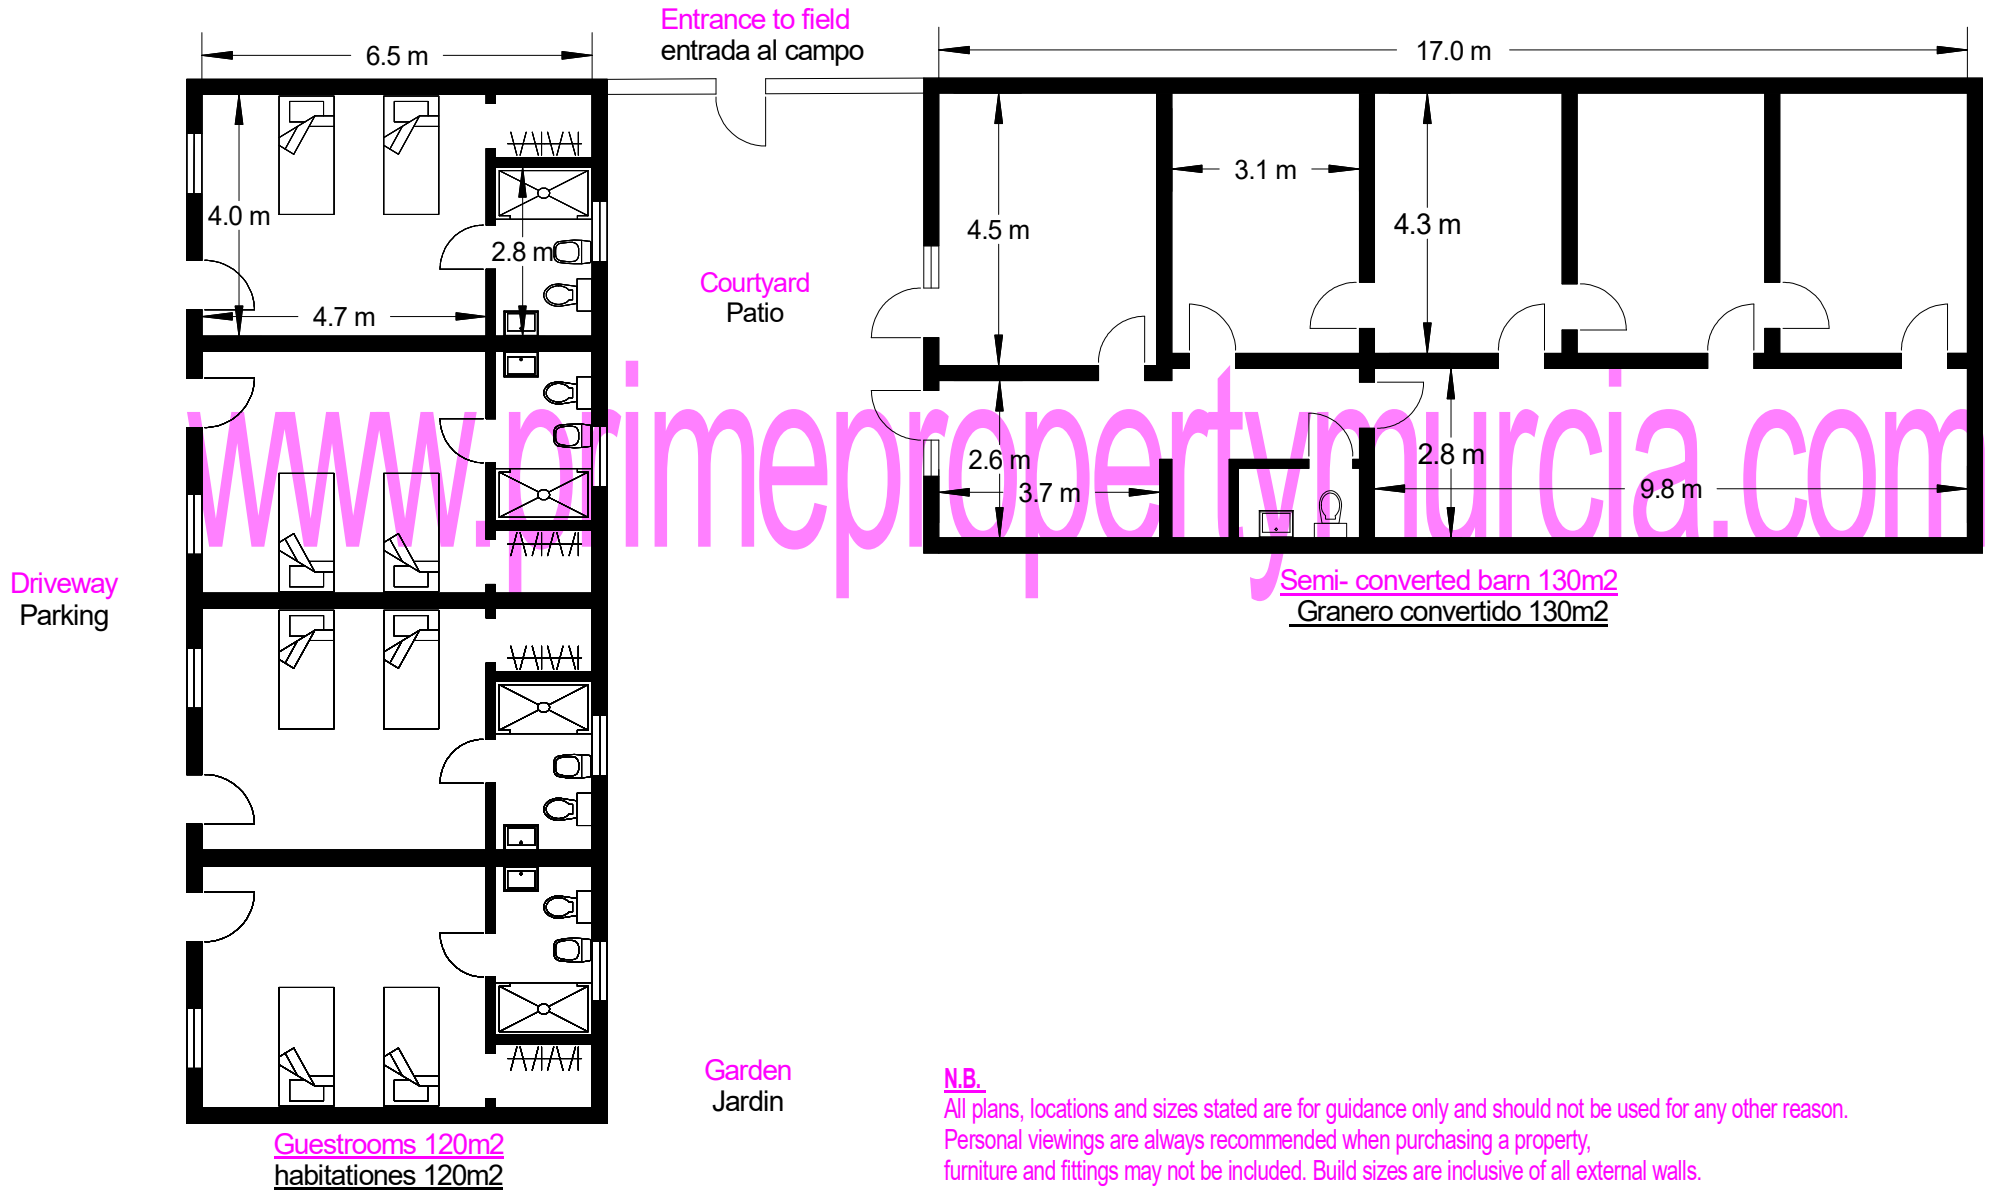

**N.B.**

All plans, locations and sizes stated are for guidance only and should not be used for any other reason.

Personal viewings are always recommended when purchasing a property, furniture and fittings may not be included. Build sizes are inclusive of all external walls.

Todos los planos, ubicaciones y tamaños indicados son solo orientativos y no deben utilizarse por ningún otro motivo. Citas siempre se recomiendan al comprar una propiedad, es posible que los muebles no estén incluidos. Superficie total construida incluyen todas las paredes externas.