


**FLOORPLAN/PLANO ref. 1947 detached villa**  
**Build size/construida 177m2 (approx).**

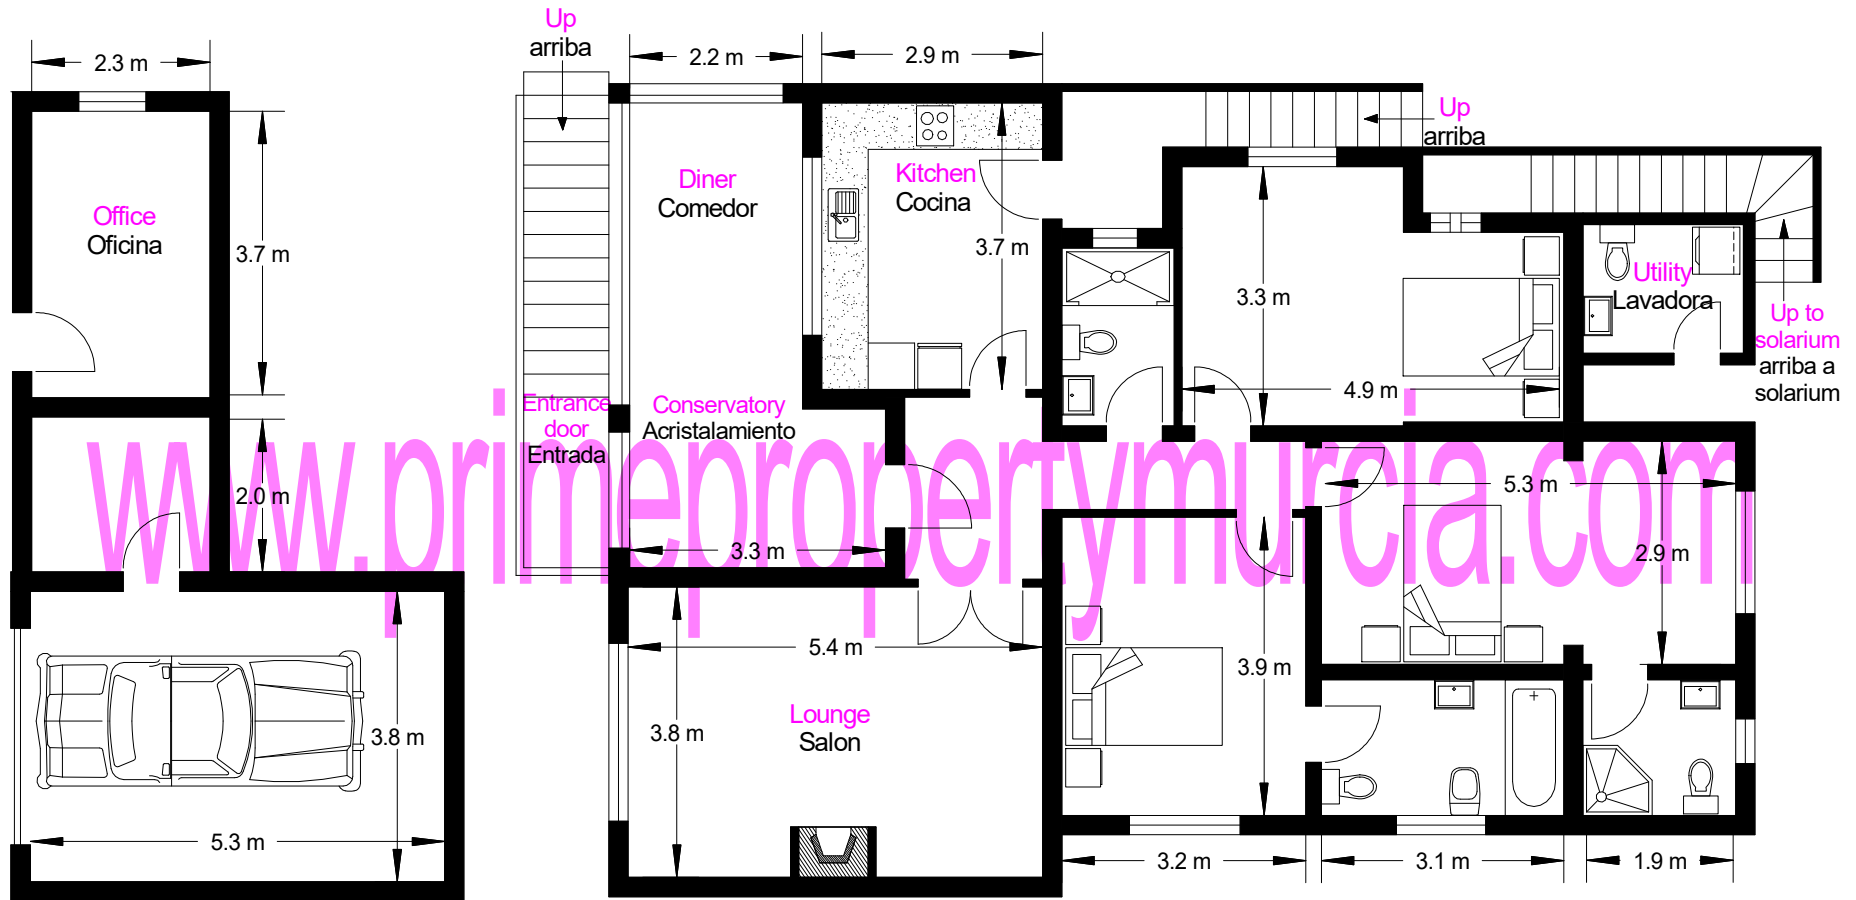

**Basement-Sotano 42m2 approx**

**Ground floor-Planta baja 135m2 approx**

**N.B.**

All plans, locations and sizes stated are for guidance only and should not be used for any other reason. Personal viewings are always recommended when purchasing a property, furniture and fittings may not be included. Build sizes are inclusive of all external walls.

Todos los planos, ubicaciones y tamaños indicados son solo orientativos y no deben utilizarse por ningún otro motivo. Citas siempre se recomiendan al comprar una propiedad, es posible que los muebles no estén incluidos. Superficie total construida incluyen todas las paredes externas.