


**FLOORPLAN, Ref 1945 'BUNGALOW' STYLE VILLA**  
**Constructed/constuida = 54m<sup>2</sup> / Usable/util = 45m<sup>2</sup>**

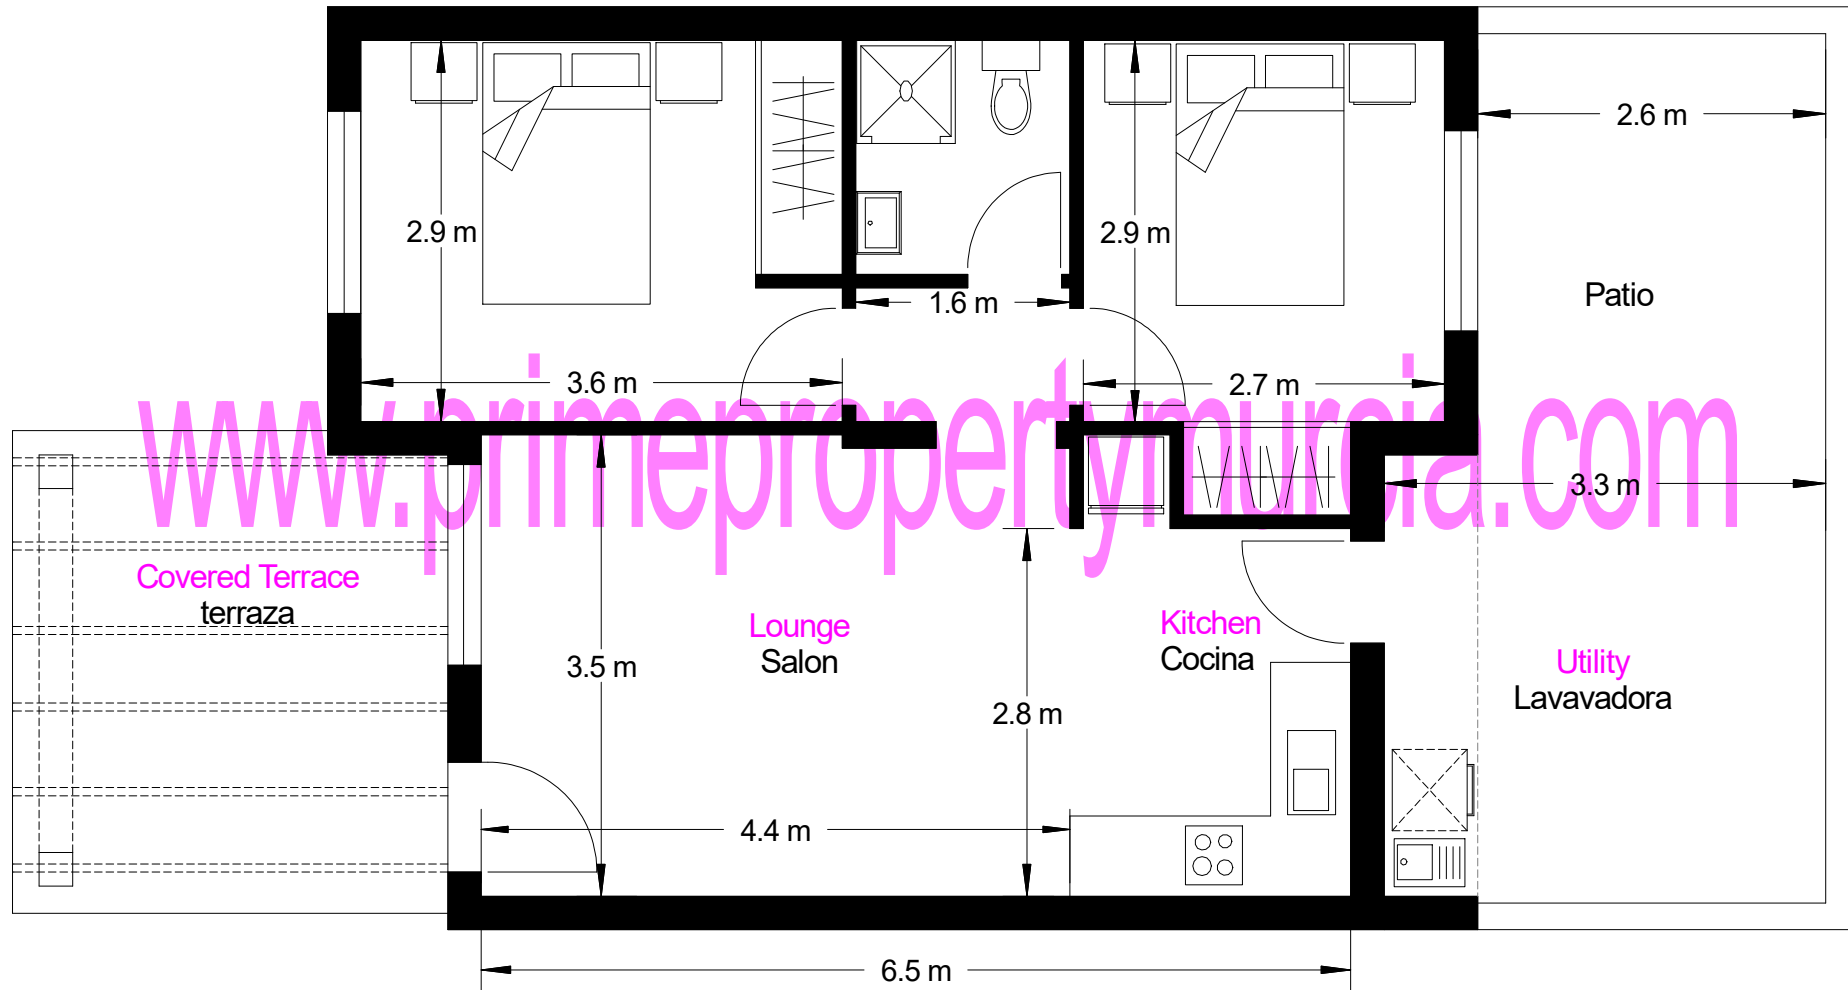

**N.B.**  
All plans, locations and sizes stated are for guidance only and should not be used for any other reason. Personal viewings are always recommended when purchasing a property, furniture and fittings may not be included. Build sizes are inclusive of all external walls.  
Todos los planos, ubicaciones y tamaños indicados son solo orientativos y no deben utilizarse por ningún otro motivo. Citas siempre se recomiendan al comprar una propiedad, es posible que los muebles no estén incluidos. Superficie total construida incluyen todas las paredes externas.