


FLOORPLAN/PLANO.Ref 1994. Bolnuevo.
176m2 (approx). Build size/construida: Usable/util 150m2

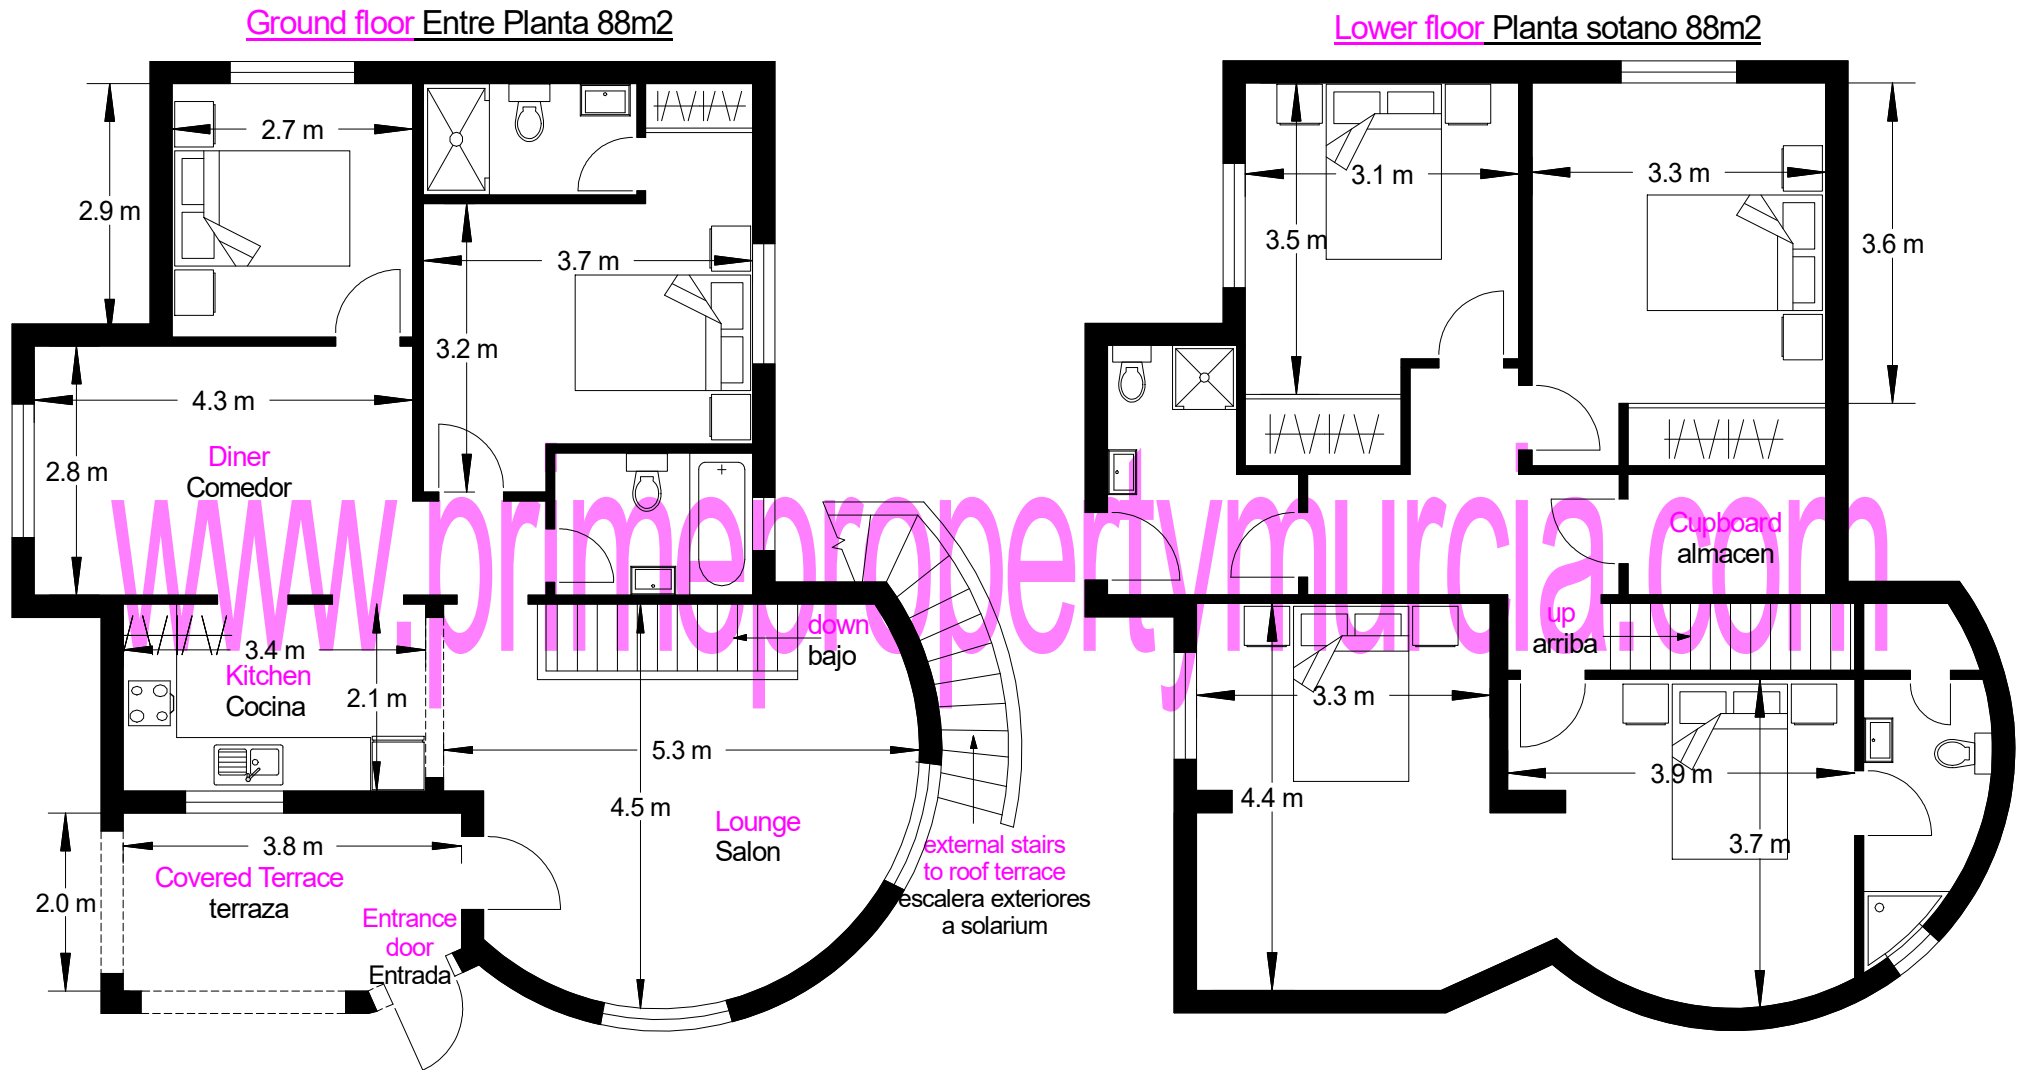

N.B.

All plans, locations and sizes stated are for guidance only and should not be used for any other reason. Personal viewings are always recommended when purchasing a property, furniture and fittings may not be included. Build sizes are inclusive of all external walls. Todos los planos, ubicaciones y tamaños indicados son solo orientativos y no deben utilizarse por ningún otro motivo. Citas siempre se recomiendan al comprar una propiedad, es posible que los muebles no estén incluidos. Superficie total construida incluyen todas las paredes externas.