


**FLOORPLAN/PLANO. Ref. 2034**

**169m2 Build size/construida + 70m2 covered terraces/terrazas**

**Scale/escala 1:100**

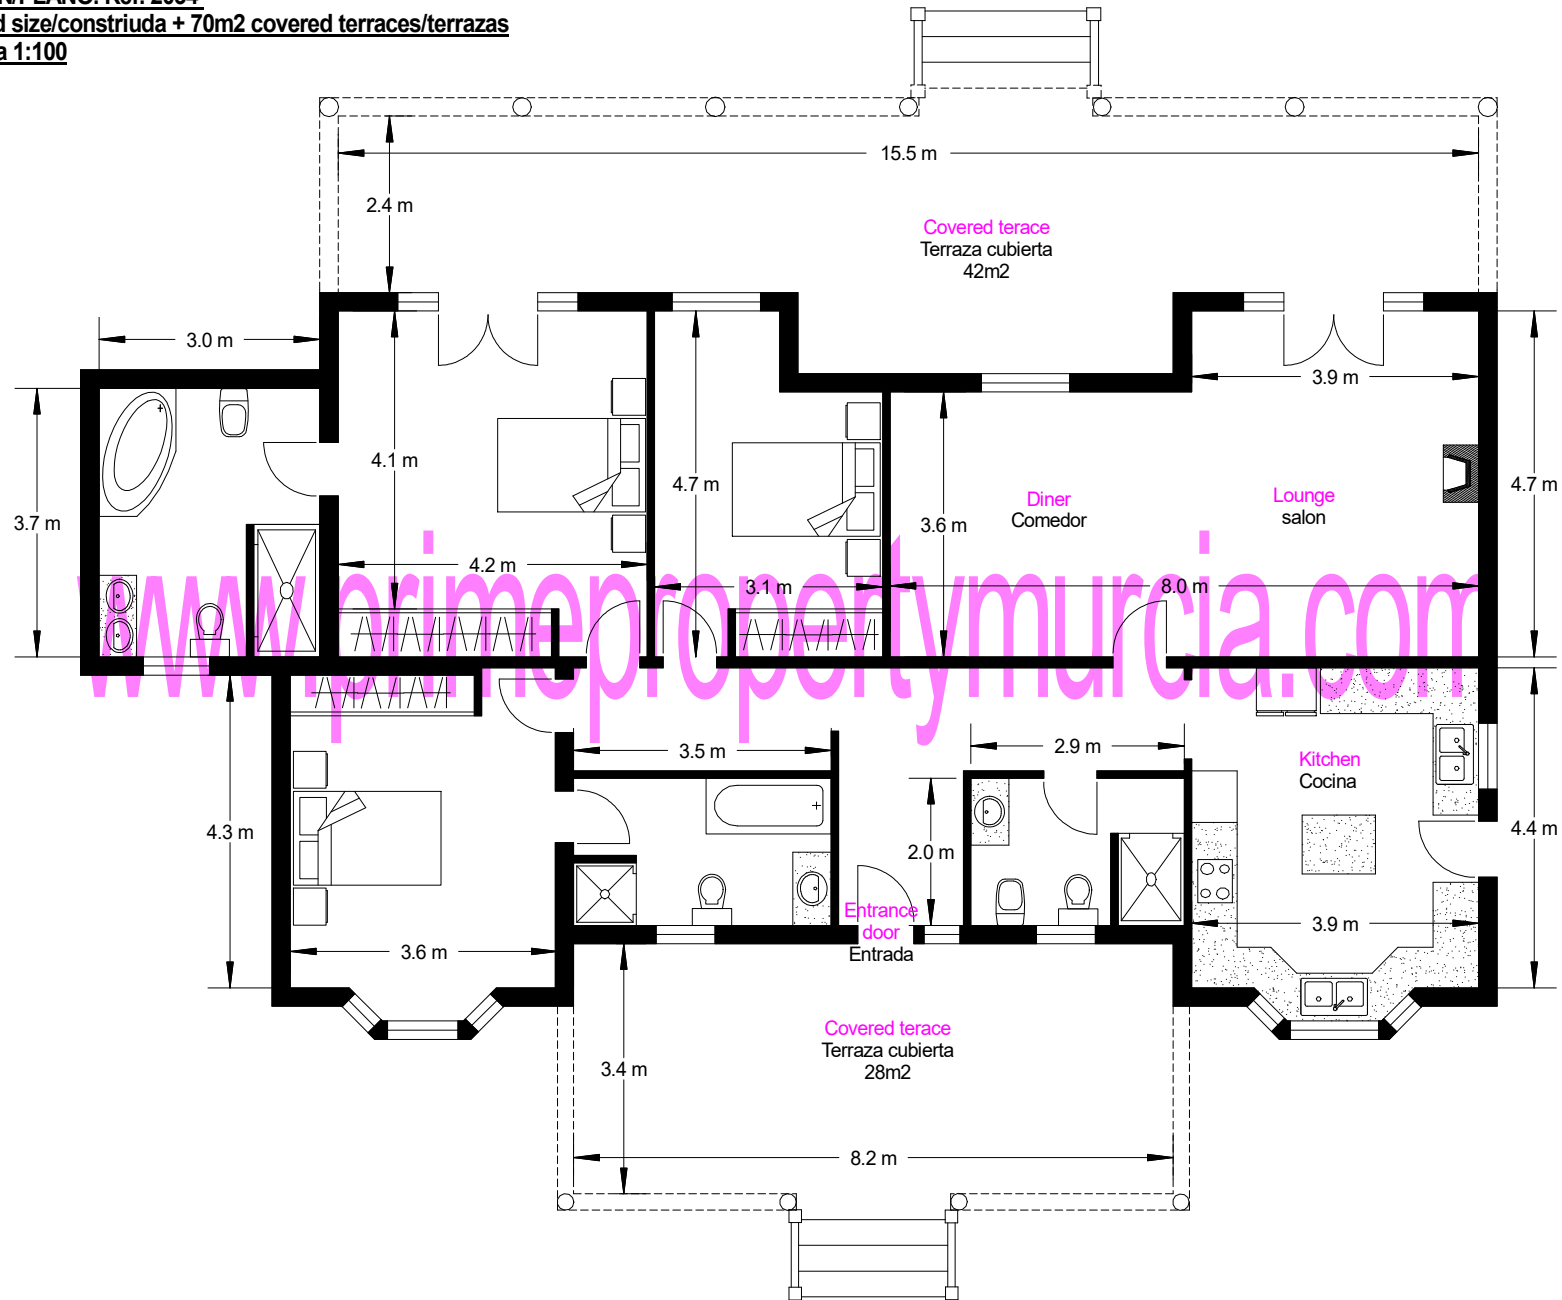


**N.B.**

All plans, locations and sizes stated are for guidance only and should not be used for any other reason. Personal viewings are always recommended when purchasing a property, furniture and fittings may not be included. Build sizes are inclusive of all external walls. Todos los planos, ubicaciones y tamaños indicados son solo orientativos y no deben utilizarse por ningún otro motivo. Citas siempre se recomiendan al comprar una propiedad, es posible que los muebles no estén incluidos. Superficie total construida incluyen todas las paredes externas.

**FLOORPLAN (All) / PLANO(todo). Ref. 2034**

**277m2 Build size/construida**

**Scale/escala 1:125**

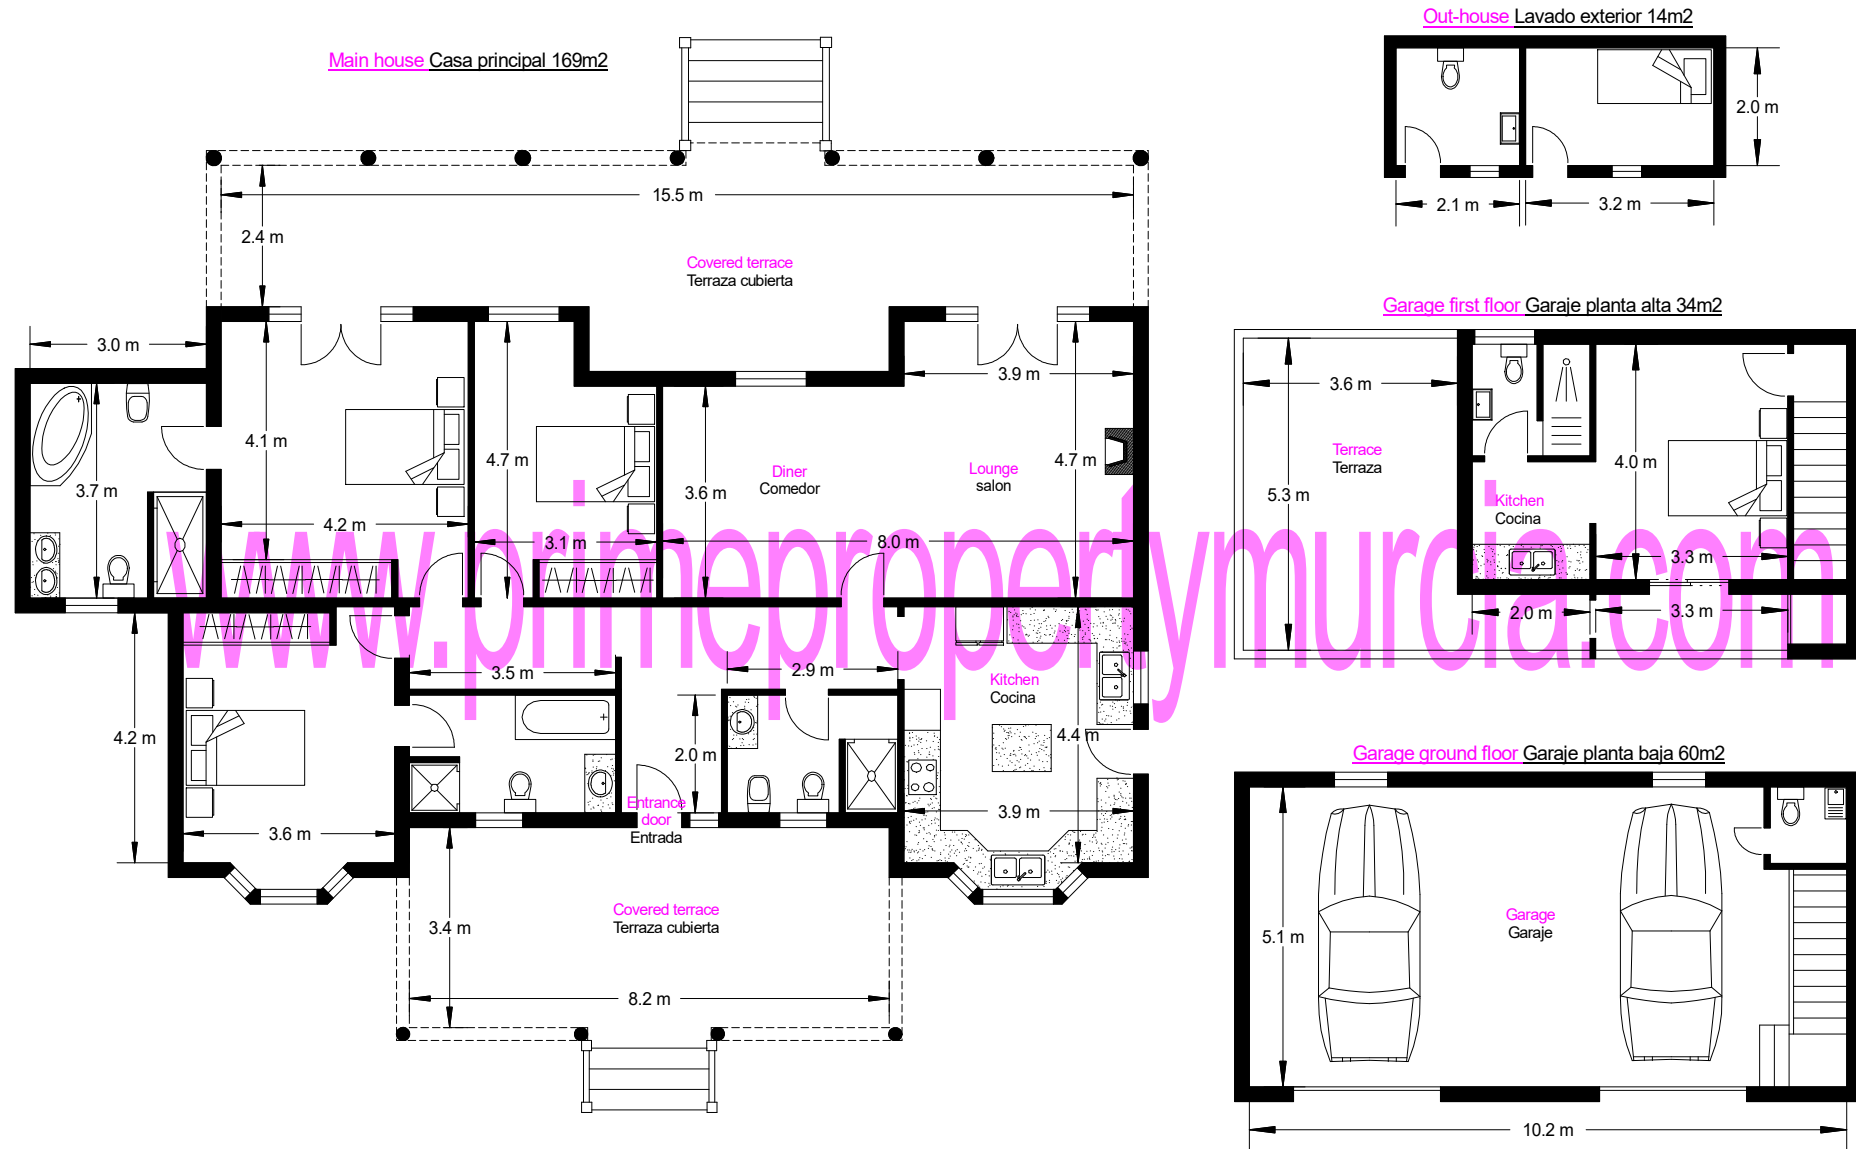

**N.B.**

All plans, locations and sizes stated are for guidance only and should not be used for any other reason. Personal viewings are always recommended when purchasing a property, furniture and fittings may not be included. Build sizes are inclusive of all external walls. Todos los planos, ubicaciones y tamaños indicados son solo orientativos y no deben utilizarse por ningún otro motivo. Citas siempre se recomiendan al comprar una propiedad, es posible que los muebles no estén incluidos. Superficie total construida incluyen todas las paredes externas.