


**FLOORPLAN/PLANO. Ref. 2048**

**197m<sup>2</sup> Build size/construida + 97m<sup>2</sup> parking/garaje**

**Scale/escala 1:100**

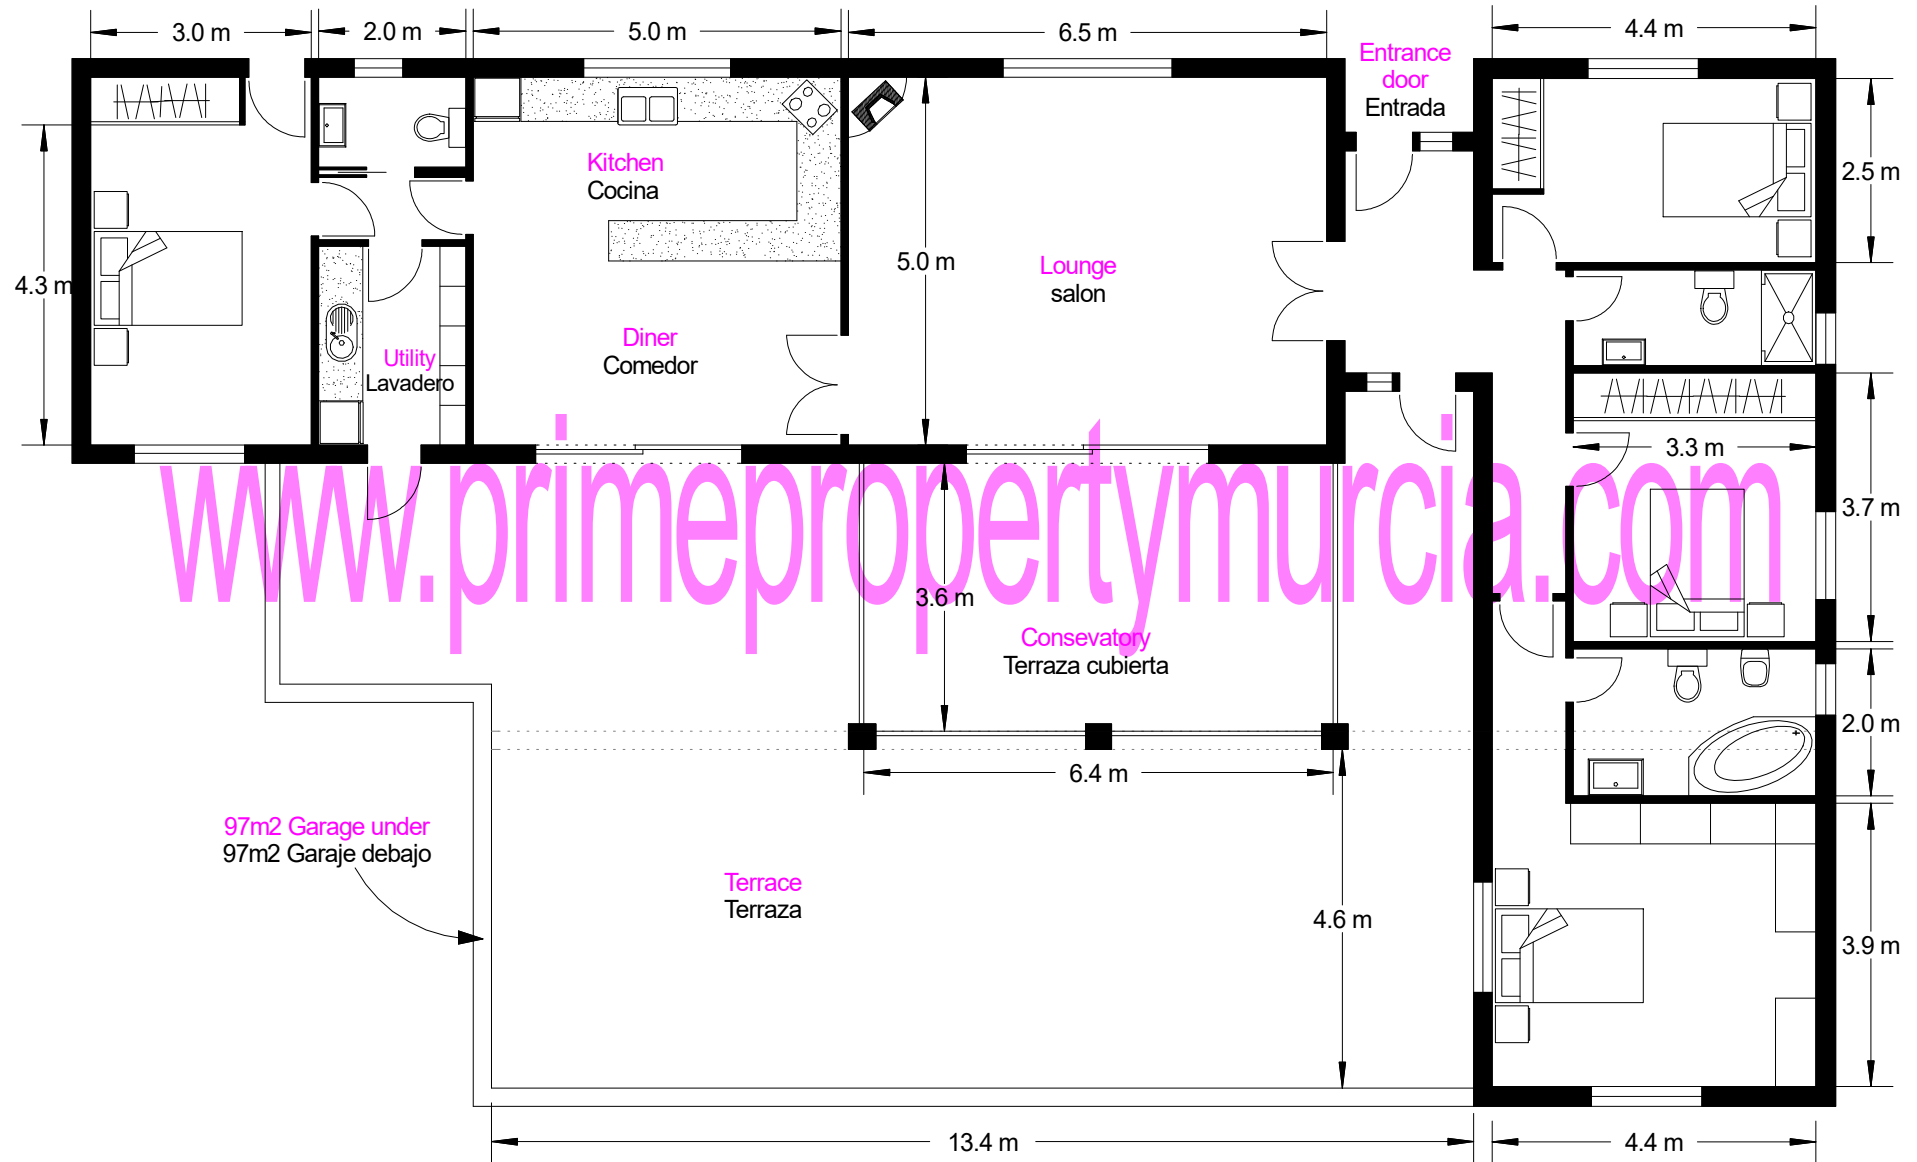

**N.B.**

All plans, locations and sizes stated are for guidance only and should not be used for any other reason. Personal viewings are always recommended when purchasing a property, furniture and fittings may not be included. Build sizes are inclusive of all external walls. Todos los planos, ubicaciones y tamaños indicados son solo orientativos y no deben utilizarse por ningún otro motivo. Citas siempre se recomiendan al comprar una propiedad, es posible que los muebles no estén incluidos. Superficie total construida incluyen todas las paredes externas.